



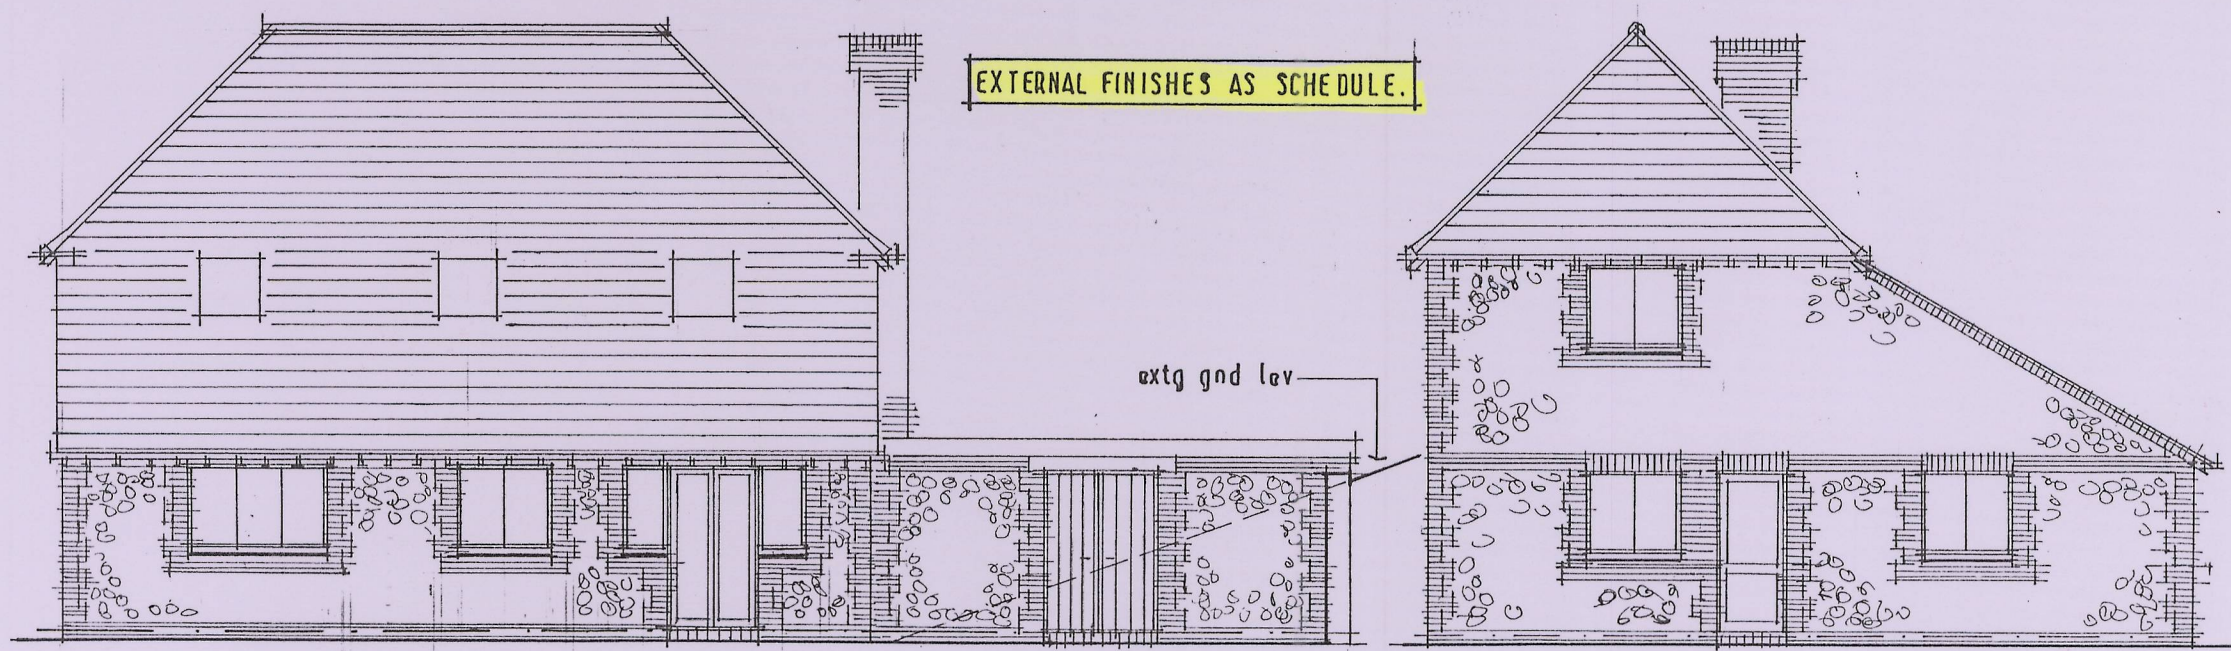


EAST 1/100

SOUTH 1/100

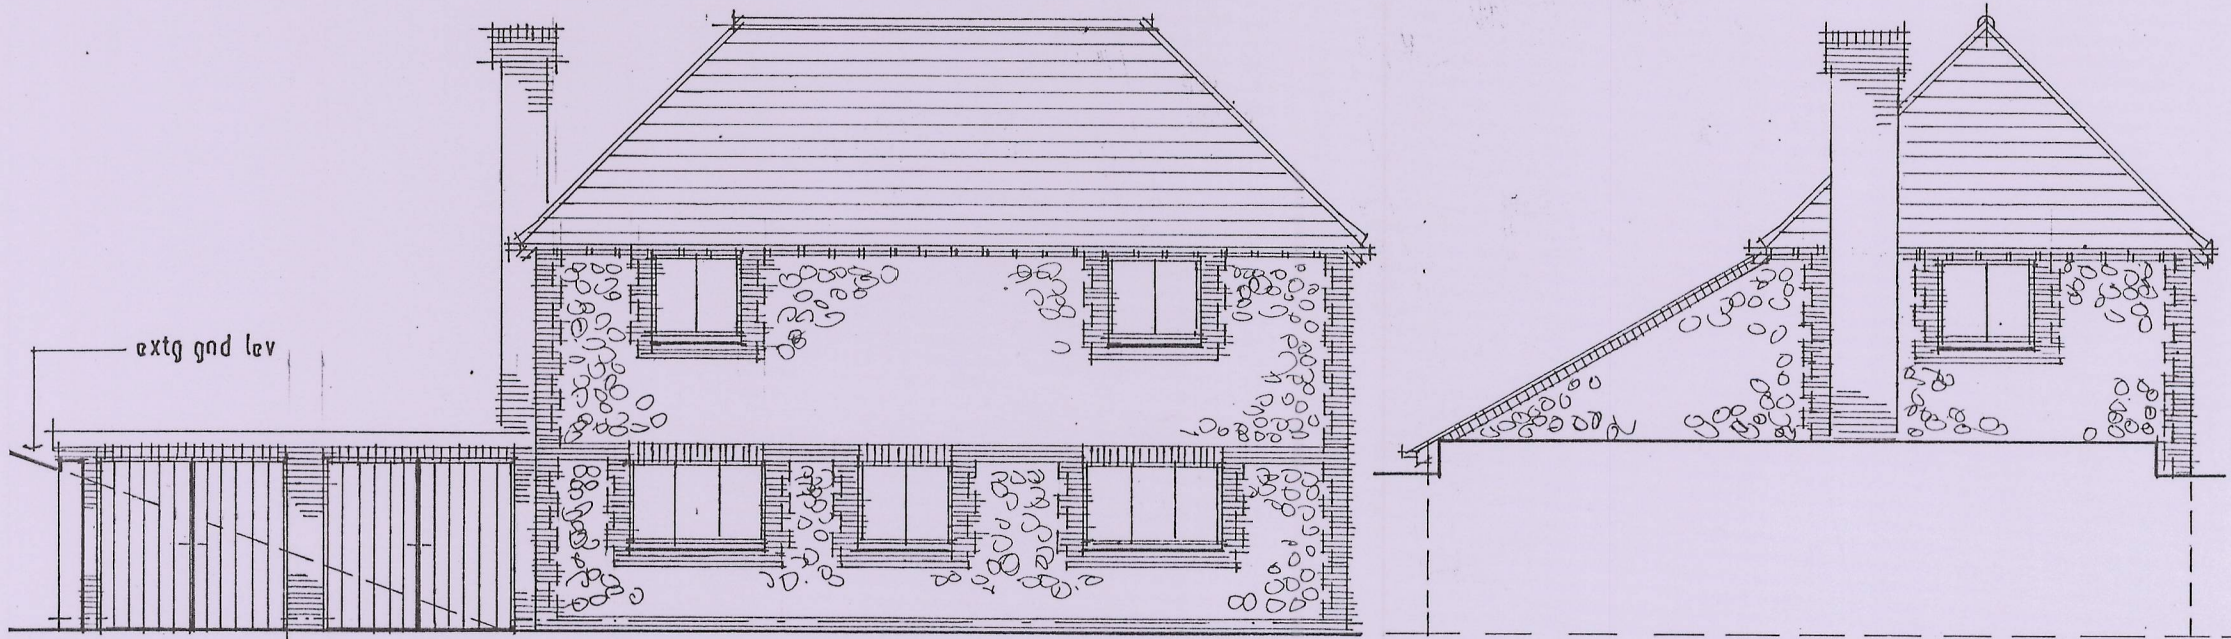


WEST 1/100

NORTH 1/100

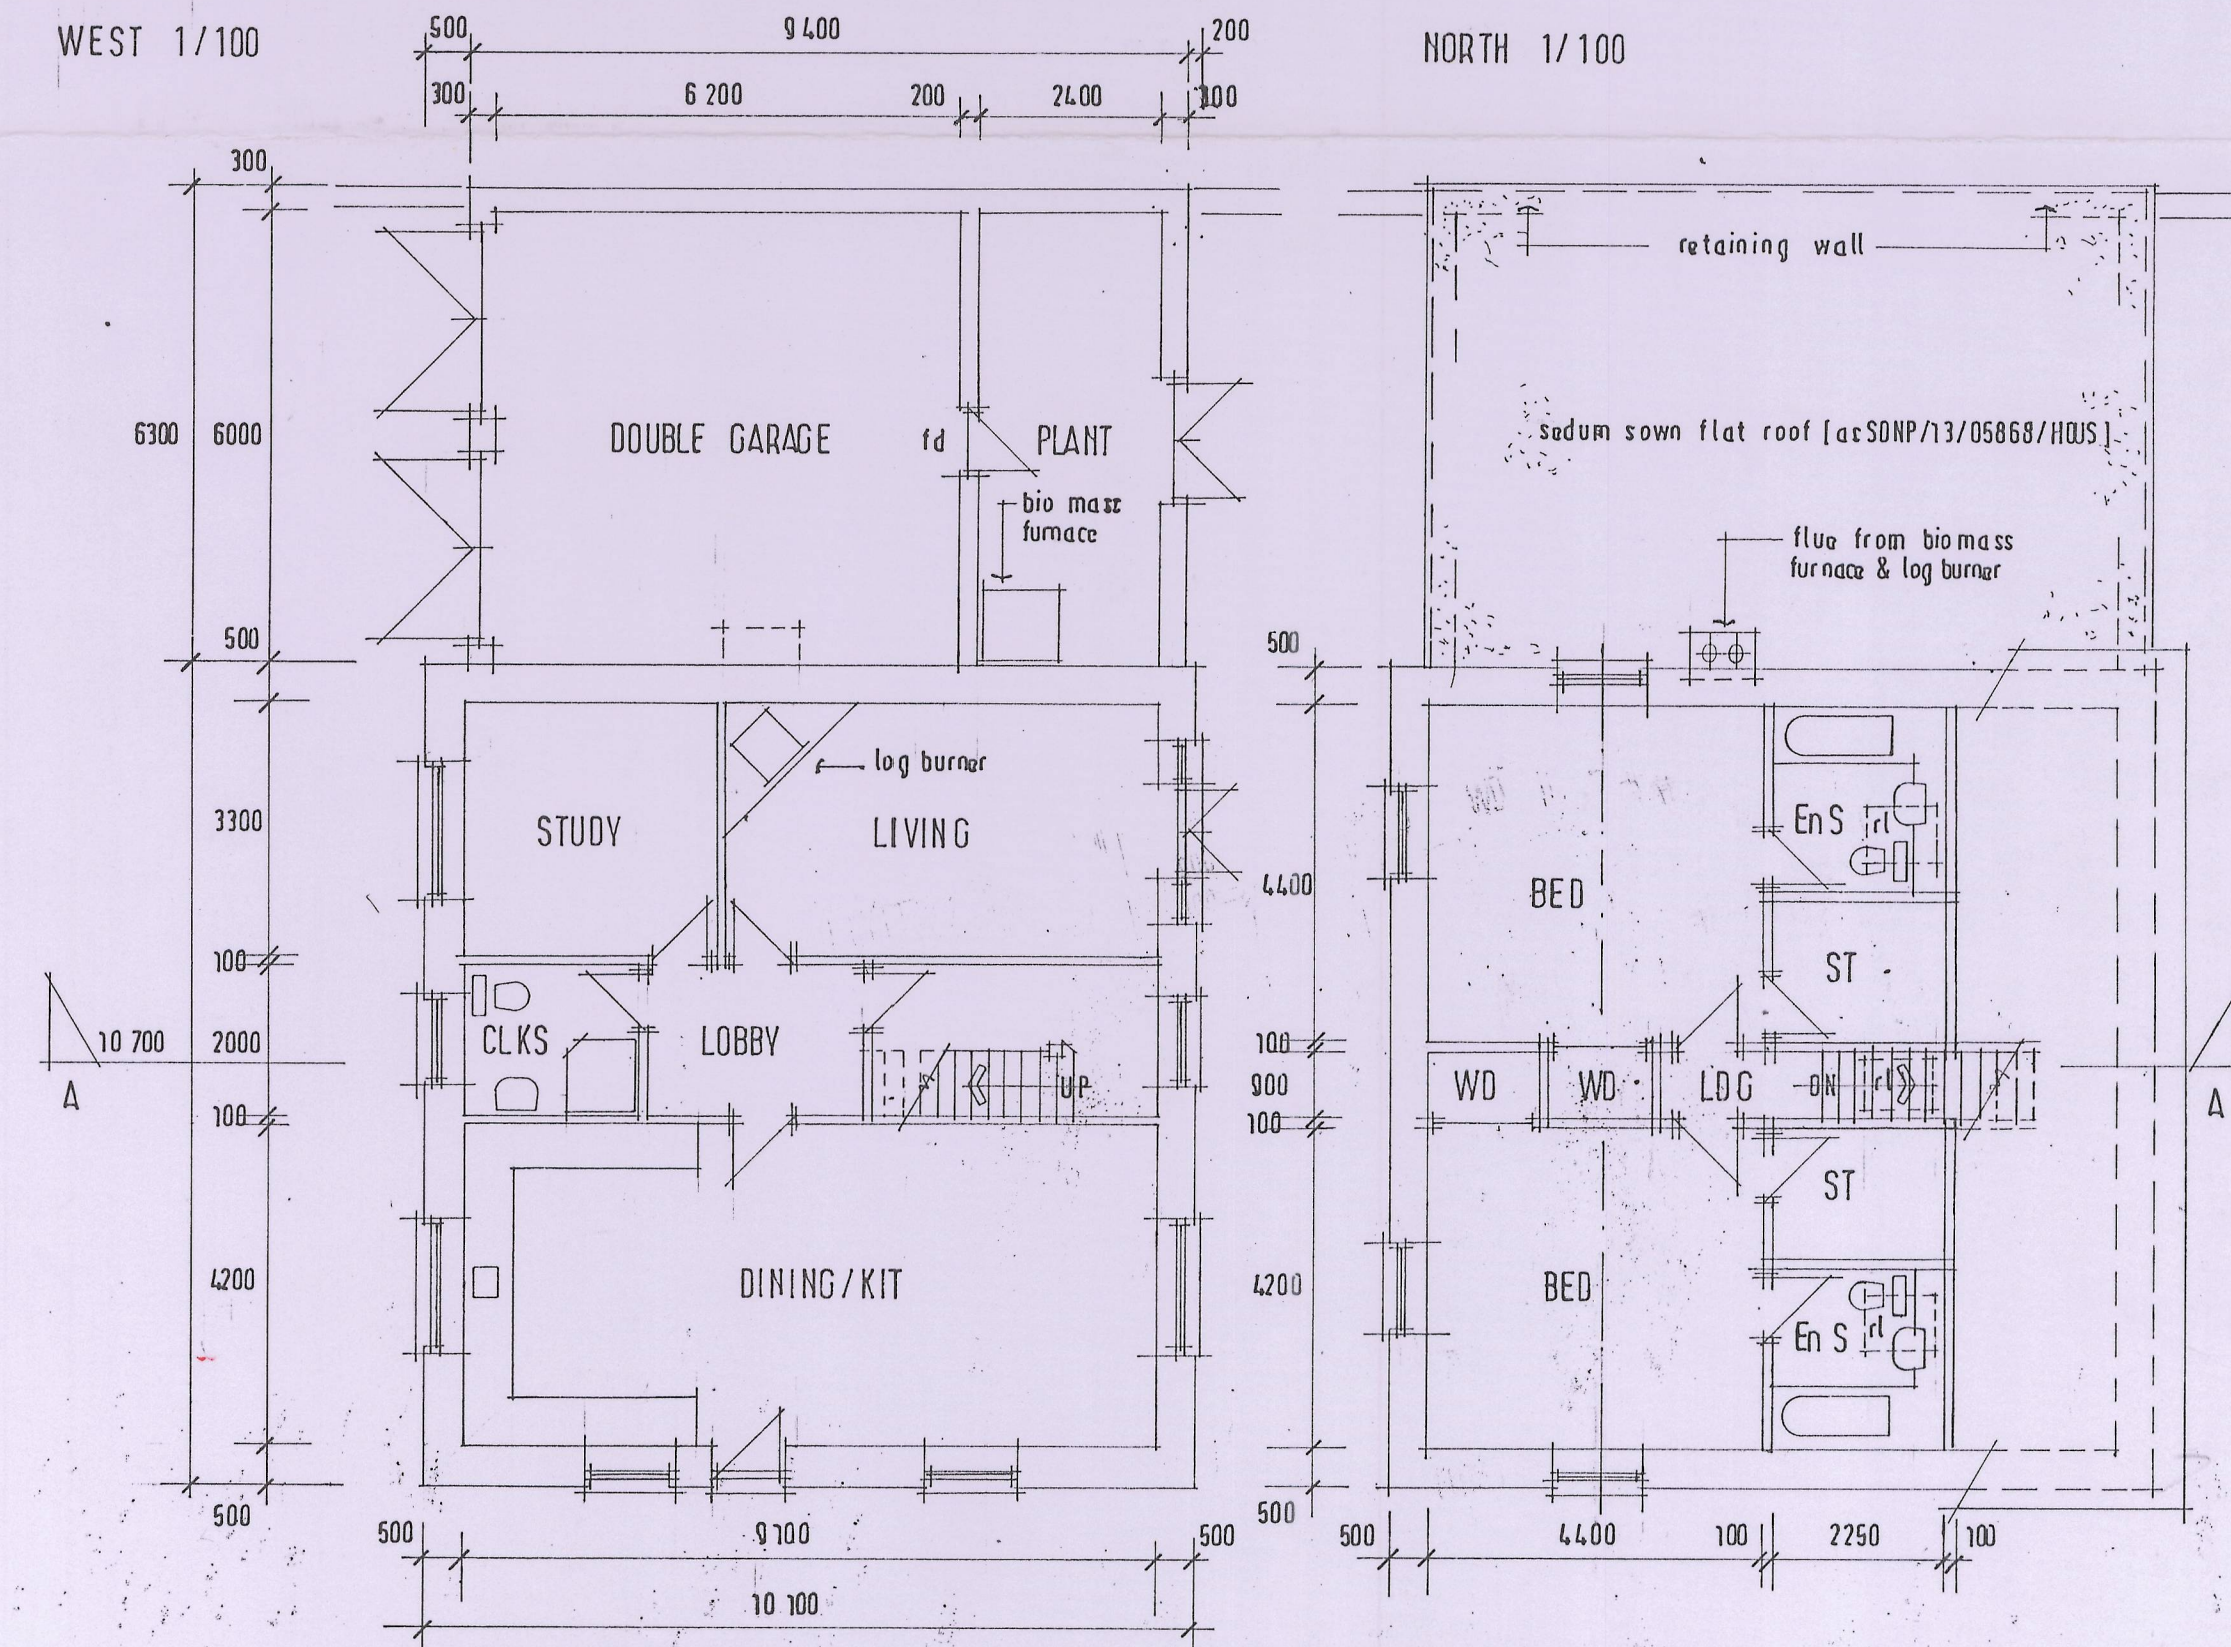


GROUND 1/100

FIRST 1/100

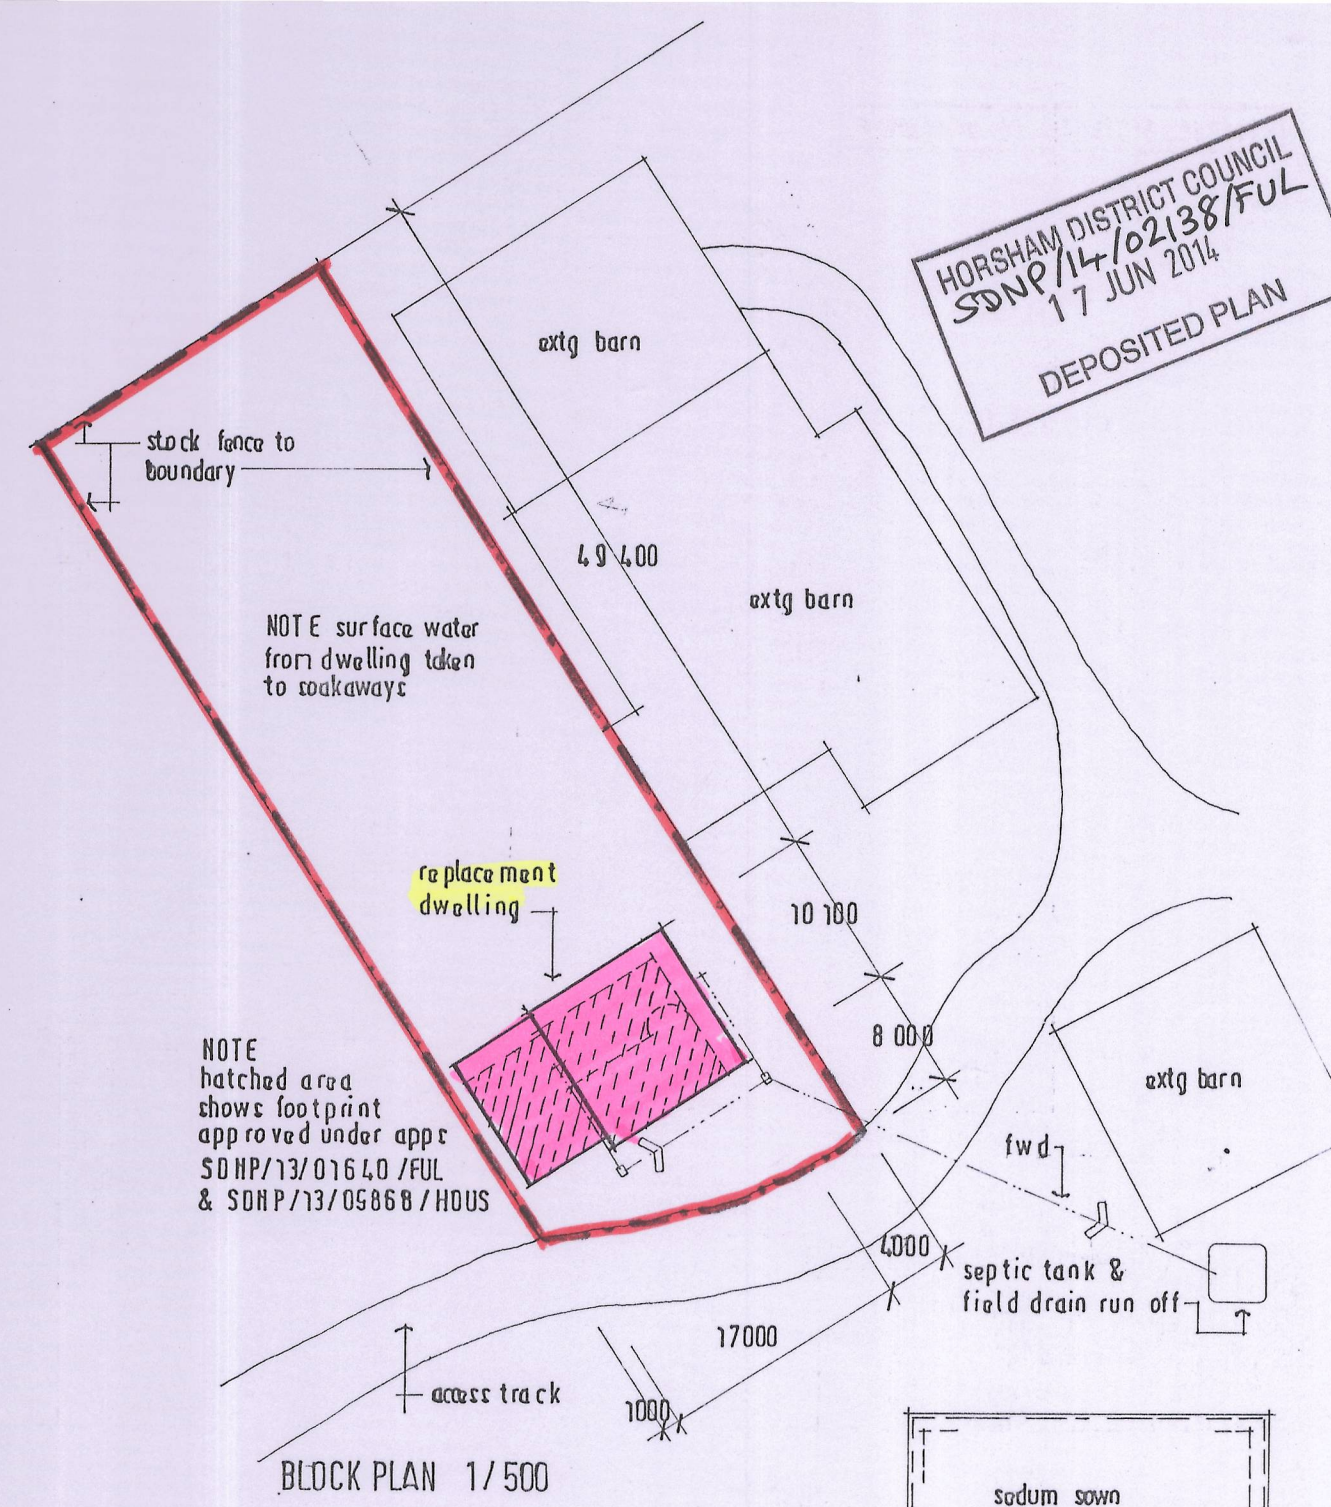


BLOCK PLAN 1/500


APPROVED
12 AUG 2014
UNDER TOWN & COUNTRY
PLANNING ACTS

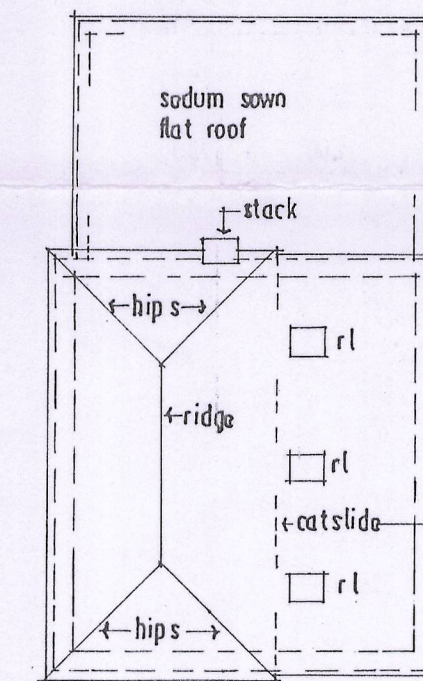

ROOF PLAN 1/200

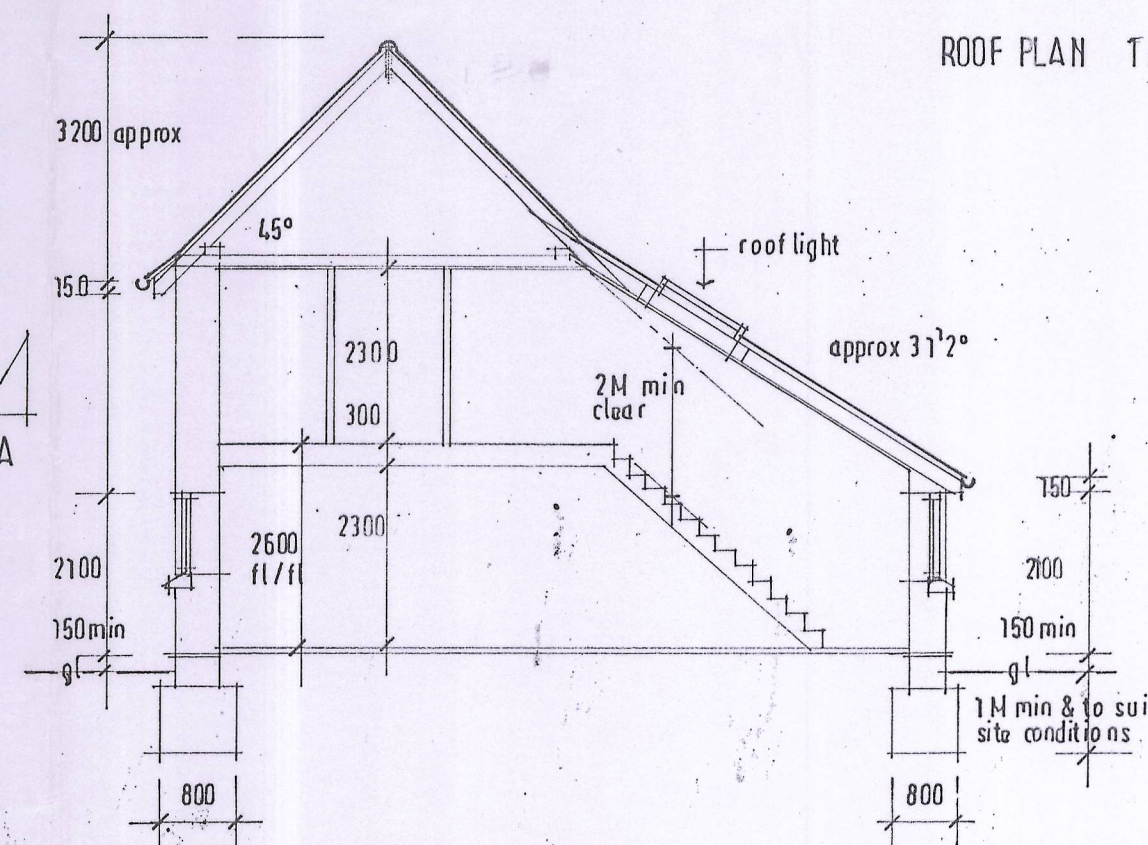

SECTION A : A 1/100

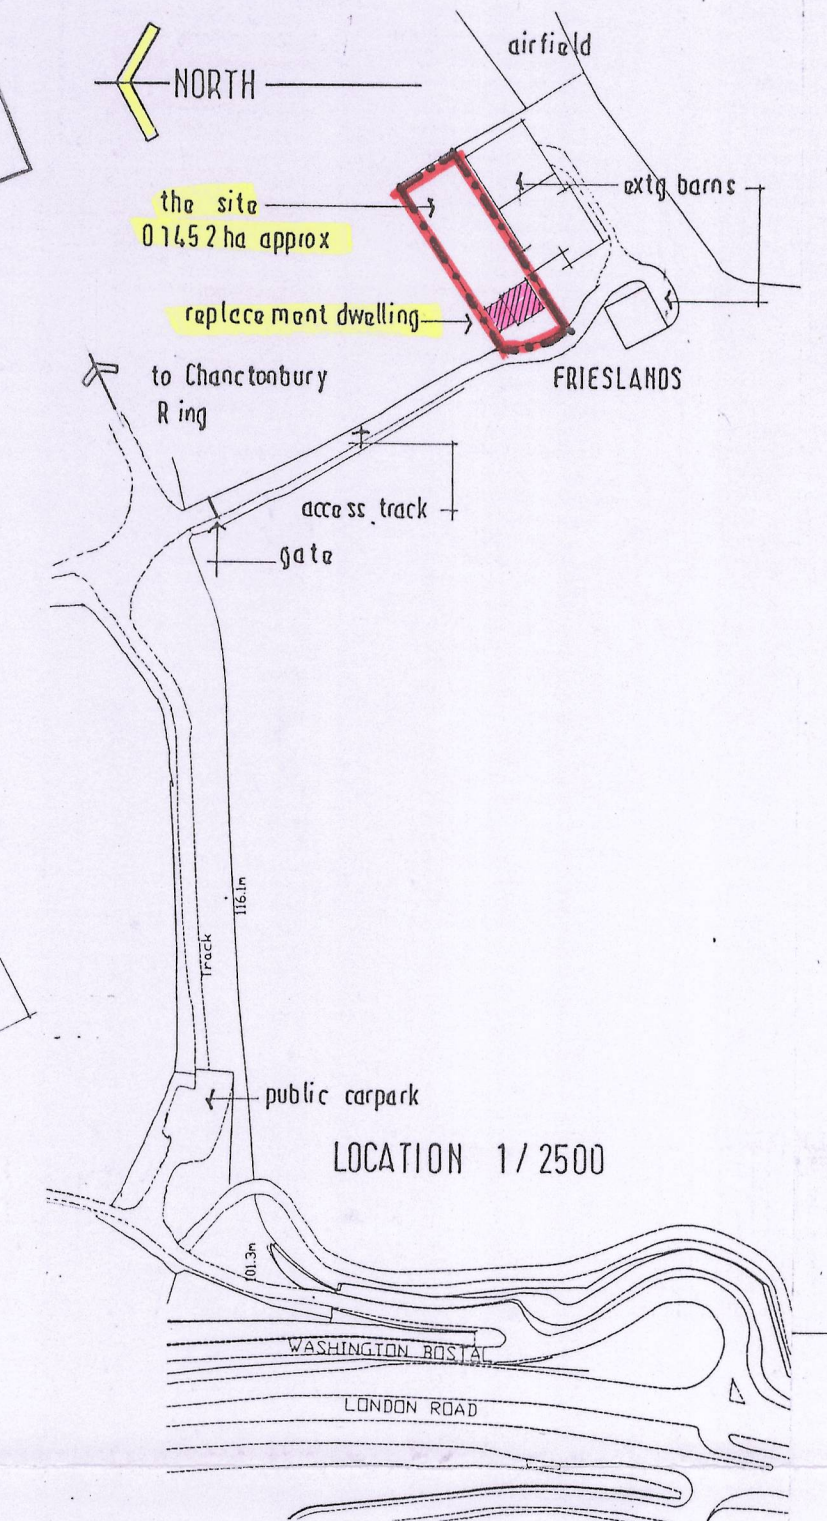

LOCATION 1/2500

HORSHAM DISTRICT COUNCIL
DEPOSITED PLAN
Rec'd 30 APR 2014
No.

TREVOR E. UNSTED LTD

55-57 SEA LANE • RUSTINGTON • WEST SUSSEX • BN16 2RQ Tel: 01903 859090

Client: MR. J. BURGESS.

Project: REPLACEMENT DWELLING: FRIES LANDS
LONDON ROAD, WASHINGTON;
W/SUSSEX, RH 20 4 AZ.

Drawing:

Scale: AS SHOWN

Date: APRIL 2014

Drawn: tu

Copyright:

Drawing No.

14 / 4154 / 1

Revisions:

The contractor must check all dimensions and levels on site and no dimensions are to be scaled from drawings.

It is the contractor's responsibility to ensure compliance with all statutory authority requirements, carry out works with total regard to existing and retained structure. Works and materials to latest CP/BS.

Drawing to be read in strict accordance with engineer's information where applicable.

All structural timber C16 unless otherwise noted. All structural and external timber pressure impregnated with preservative, cut ends site swabbed with Coprinol or similar treatment.

Local authority to witness satisfactory test on all new and affected foul/storm drainage.