

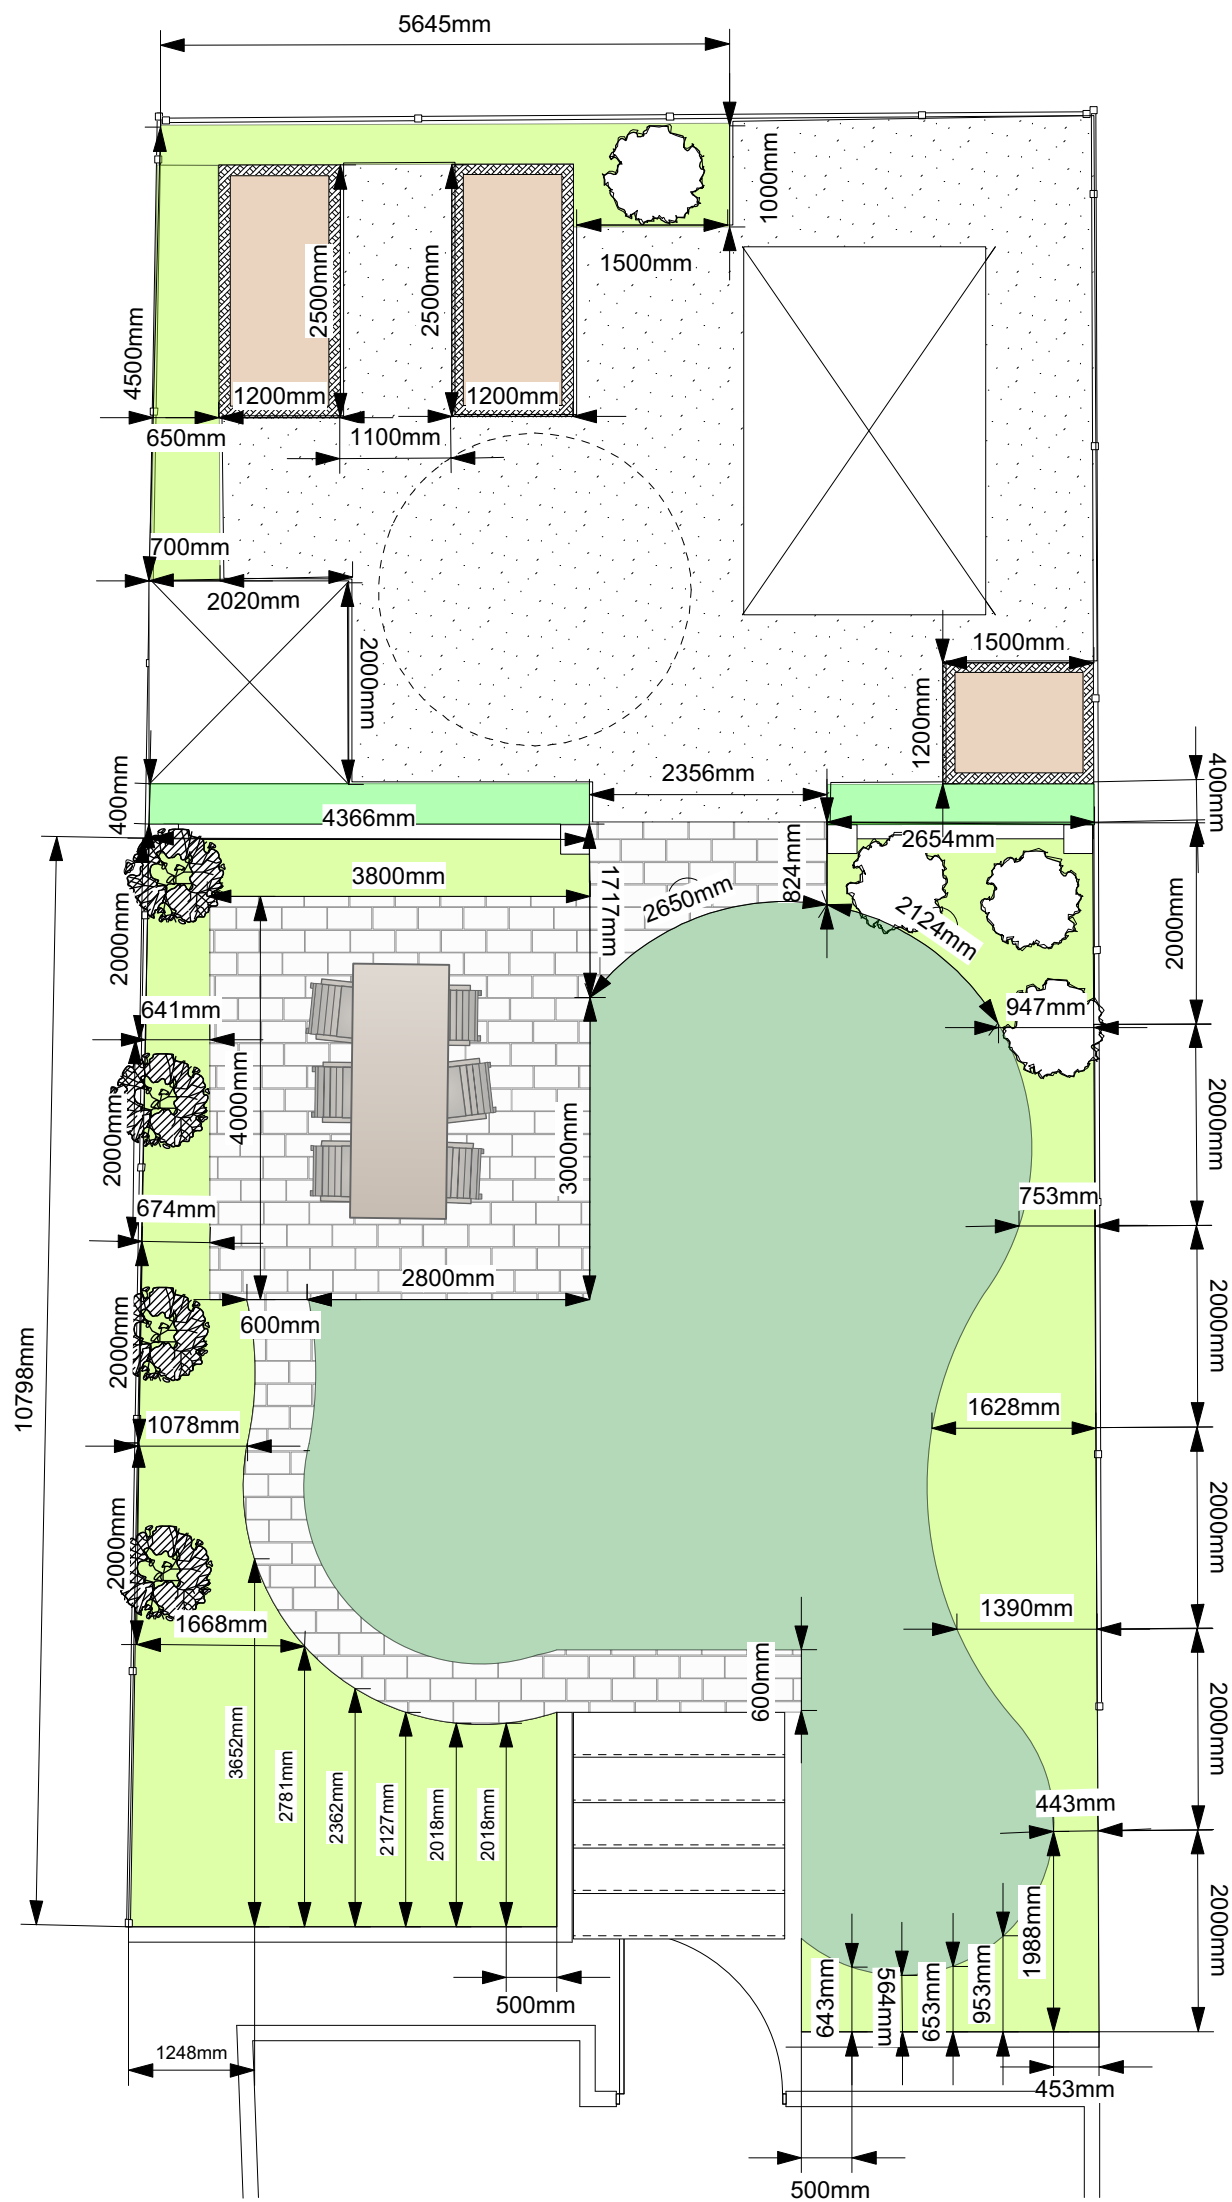


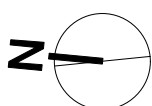

These dimensions should be used as a starting point for discussion with the landscaper - all dimensions to be verified

N.B. All dimensions to be taken from site prior to construction and not scaled from this drawing.

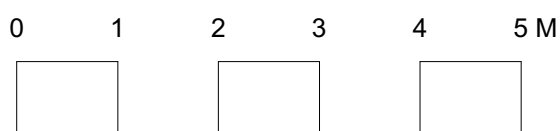

oxford garden design
creating beautiful gardens

Unit 4 Clare Terrace
Carterton Oxon
OX18 3ES

info@oxfordgardendesign.co.uk
Tel: 01993 813721
www.oxfordgardendesign.co.uk
© Oxford Garden Design Ltd

Client:
Mr & Mrs Crichton
33 Ridgeway Road
Risinghurst
OX3 8LE

Drawing Title:
Dimension Drawing

Drawing No:
OGD AC DIM 001 Rev A

Date:
1 Mar 2019

Scale:
1:75 @ A3

Drawn by:
JB

Checked by:
DM

Rev date: